

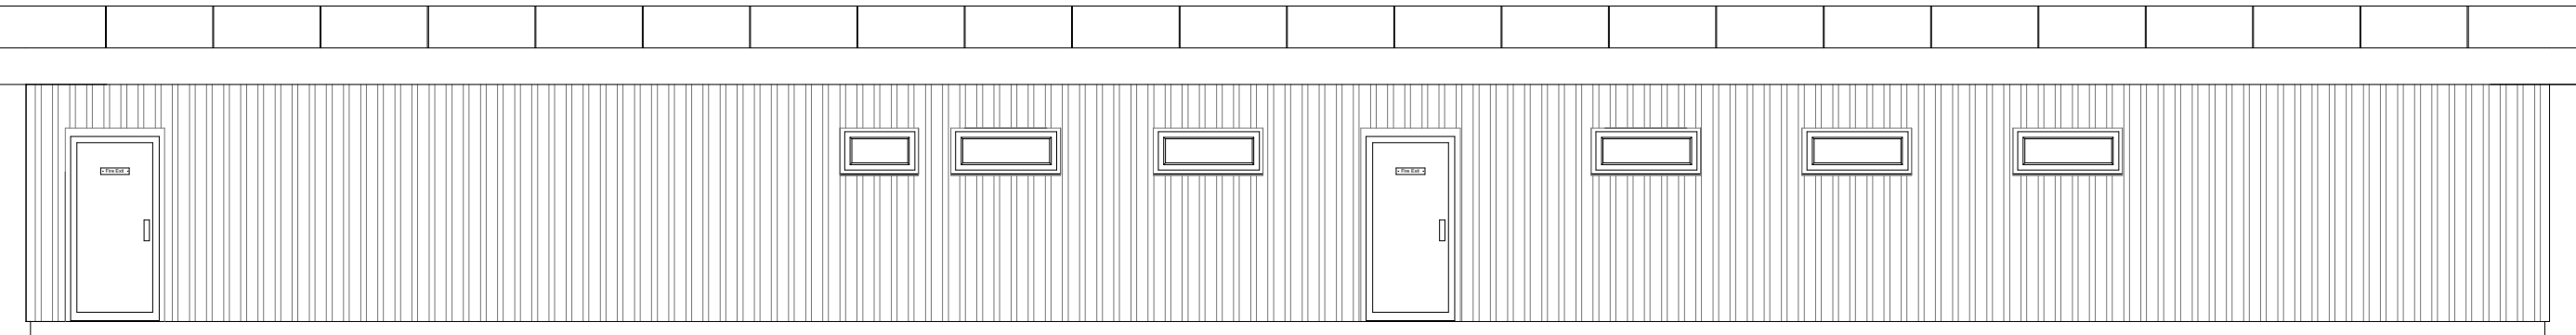


PROPOSED WEST ELEVATION

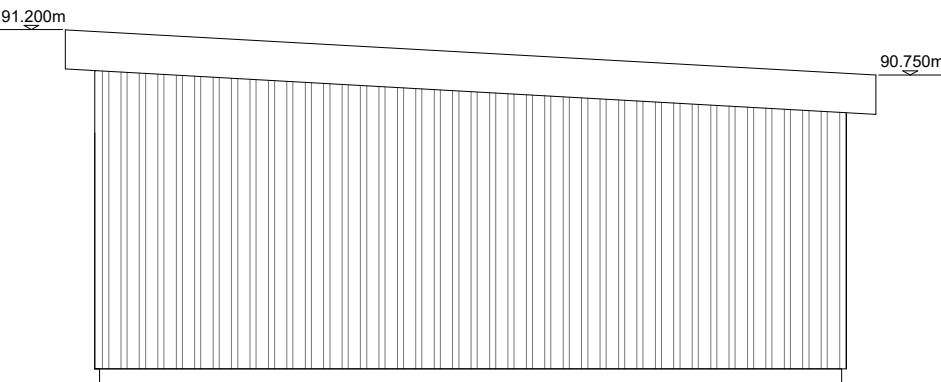

PROPOSED EAST ELEVATION

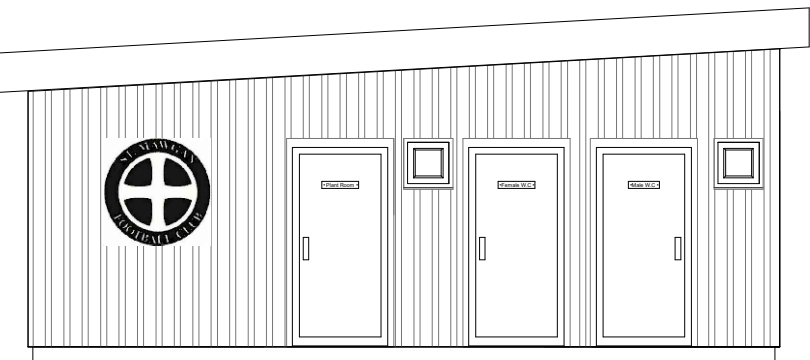

NOTES:

THIS DRAWING IS TO BE READ IN CONJUNCTION WITH DRAWINGS, DETAILS & SPECIFICATIONS ISSUED FOR CONSTRUCTION PURPOSES.

CONTRACTORS MUST CHECK ALL DIMENSIONS ON SITE.

ONLY FIGURED DIMENSIONS ARE TO BE WORKED FROM.

DISCREPANCIES ARE TO BE REPORTED IMMEDIATELY .

ALL MATERIALS AND WORKMANSHIP TO COMPLY WITH CURRENT BRITISH STANDARDS AND CODES OF PRACTICE

ALL LEVELS RELATE TO OS GPS DATUM.